


# MARINE CULTURAL PLAZA

3 3 2 1 6 2 8 0 3



ALHAMBRA - PALACE IN SPAIN

LEADING PATHS COMMUNITY CONTINUITY  
CULTURAL ASPECTS TRANSITION SPACES

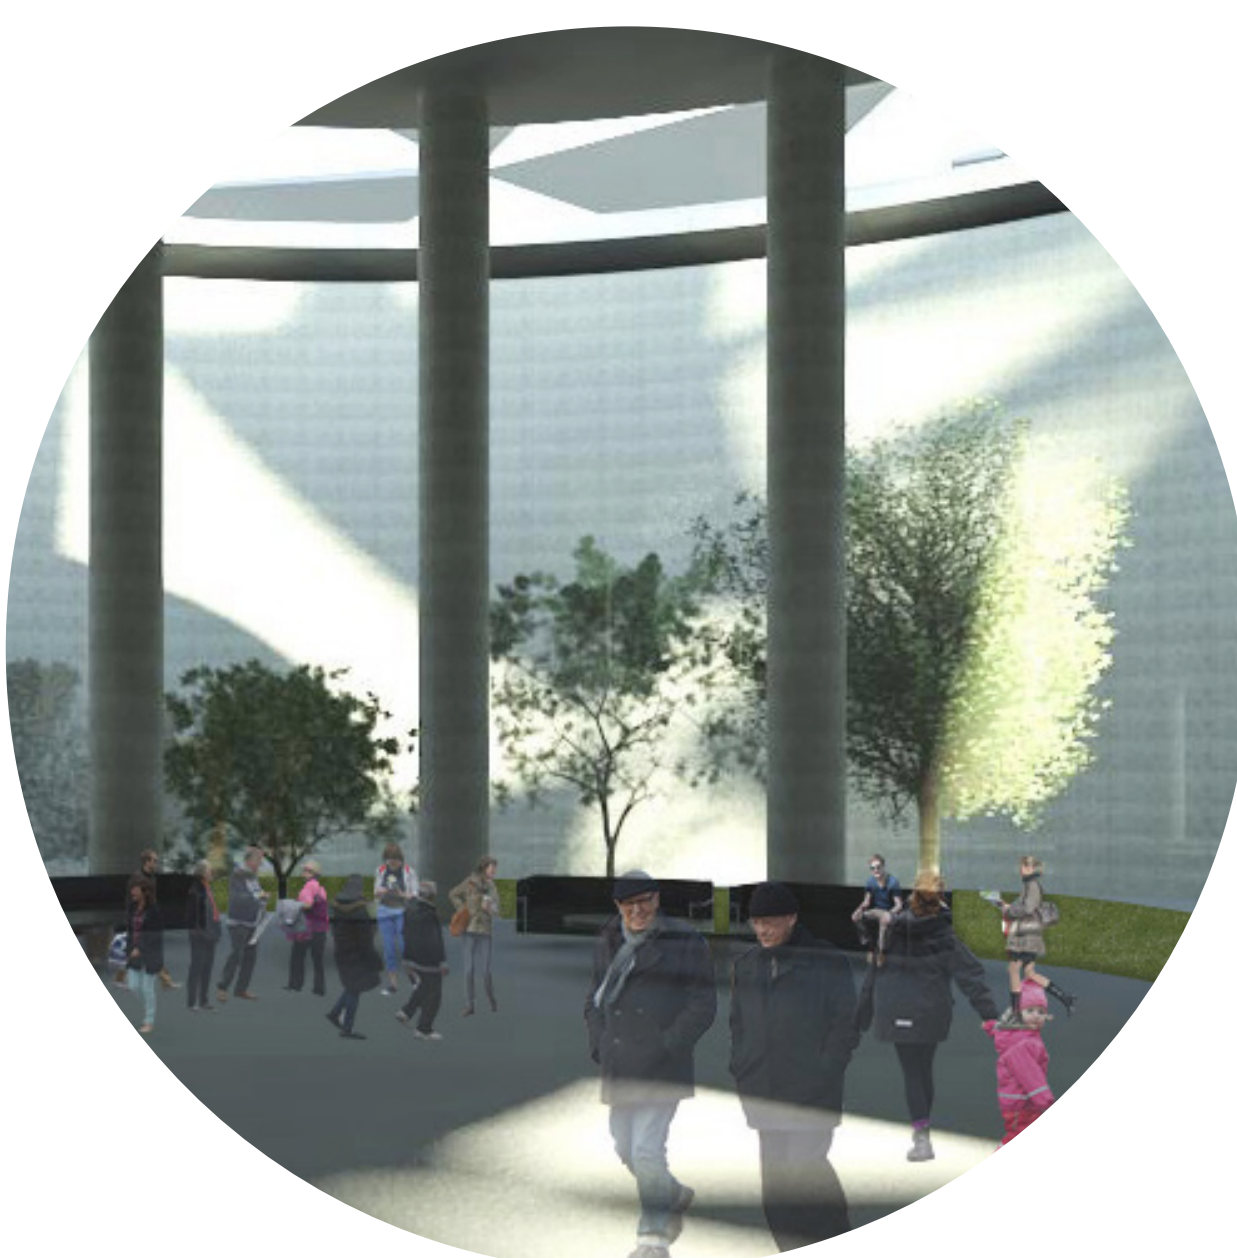


LOBBY | Facing South




EXHIBIT




EXTERIOR POND

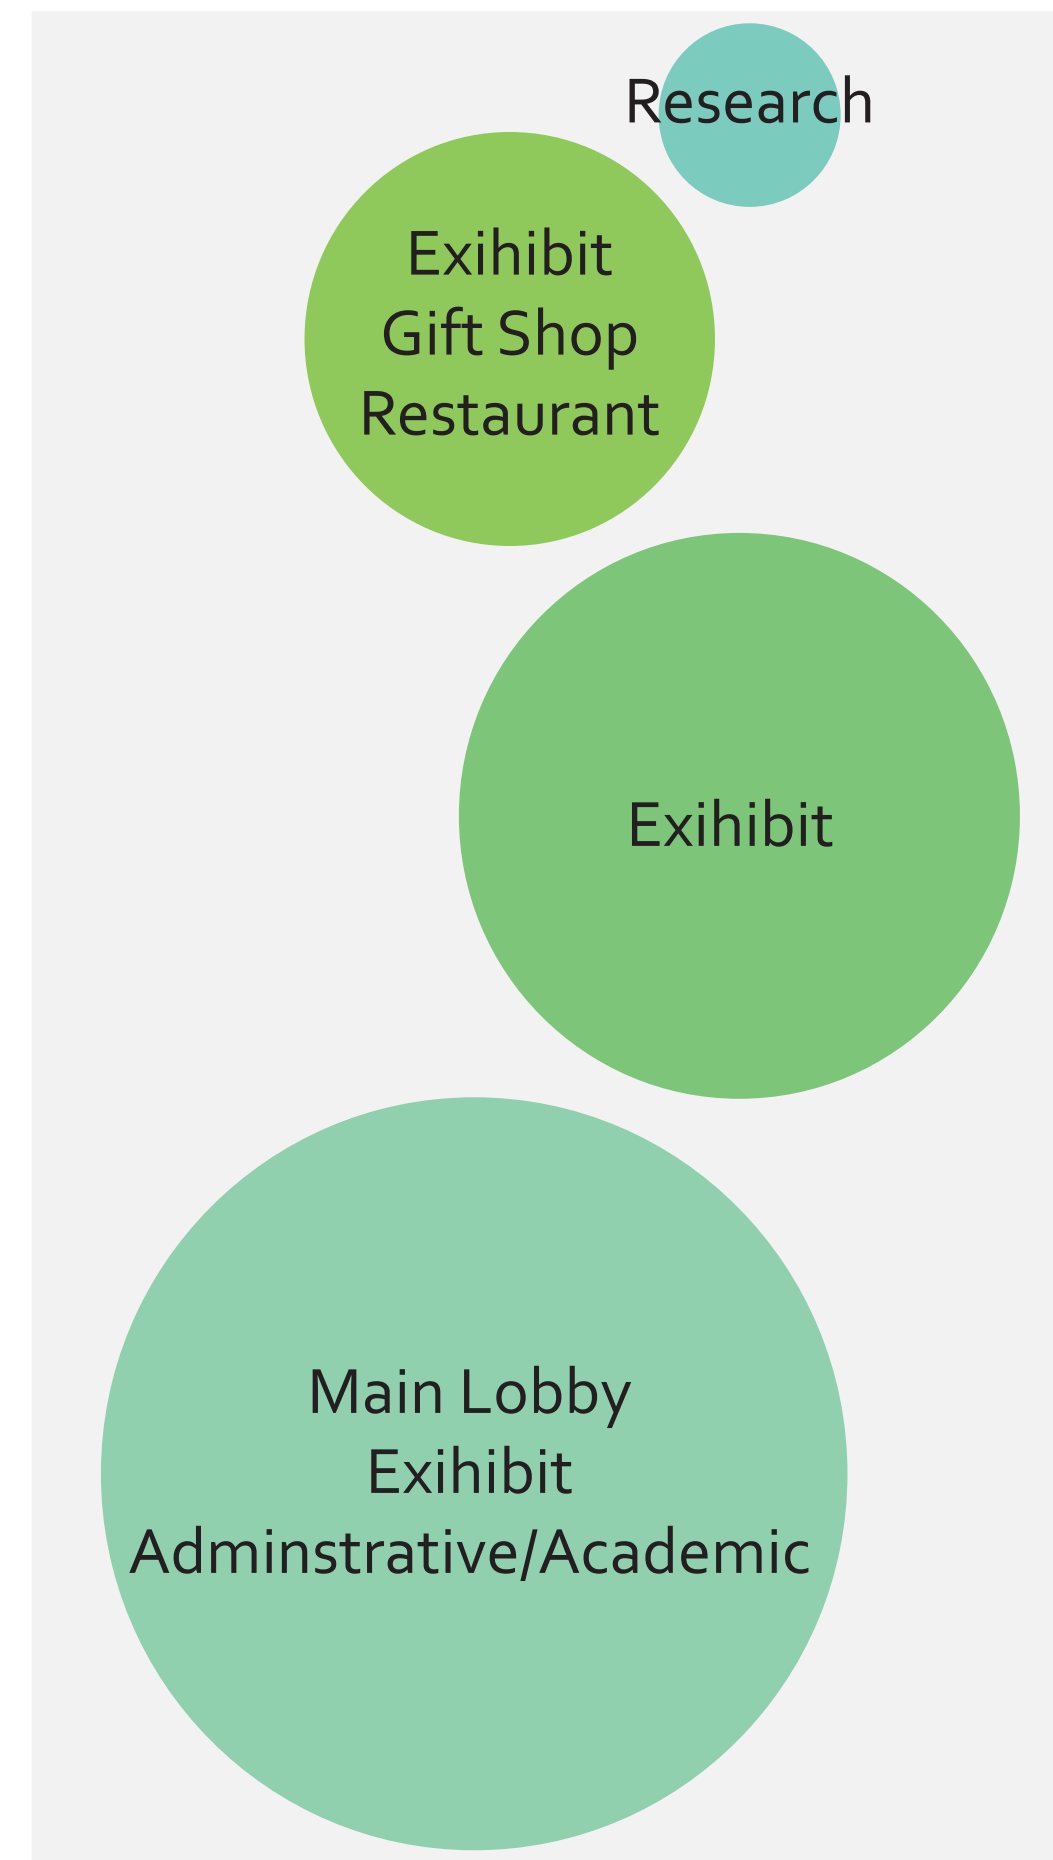


Public Buffer Buffer Private

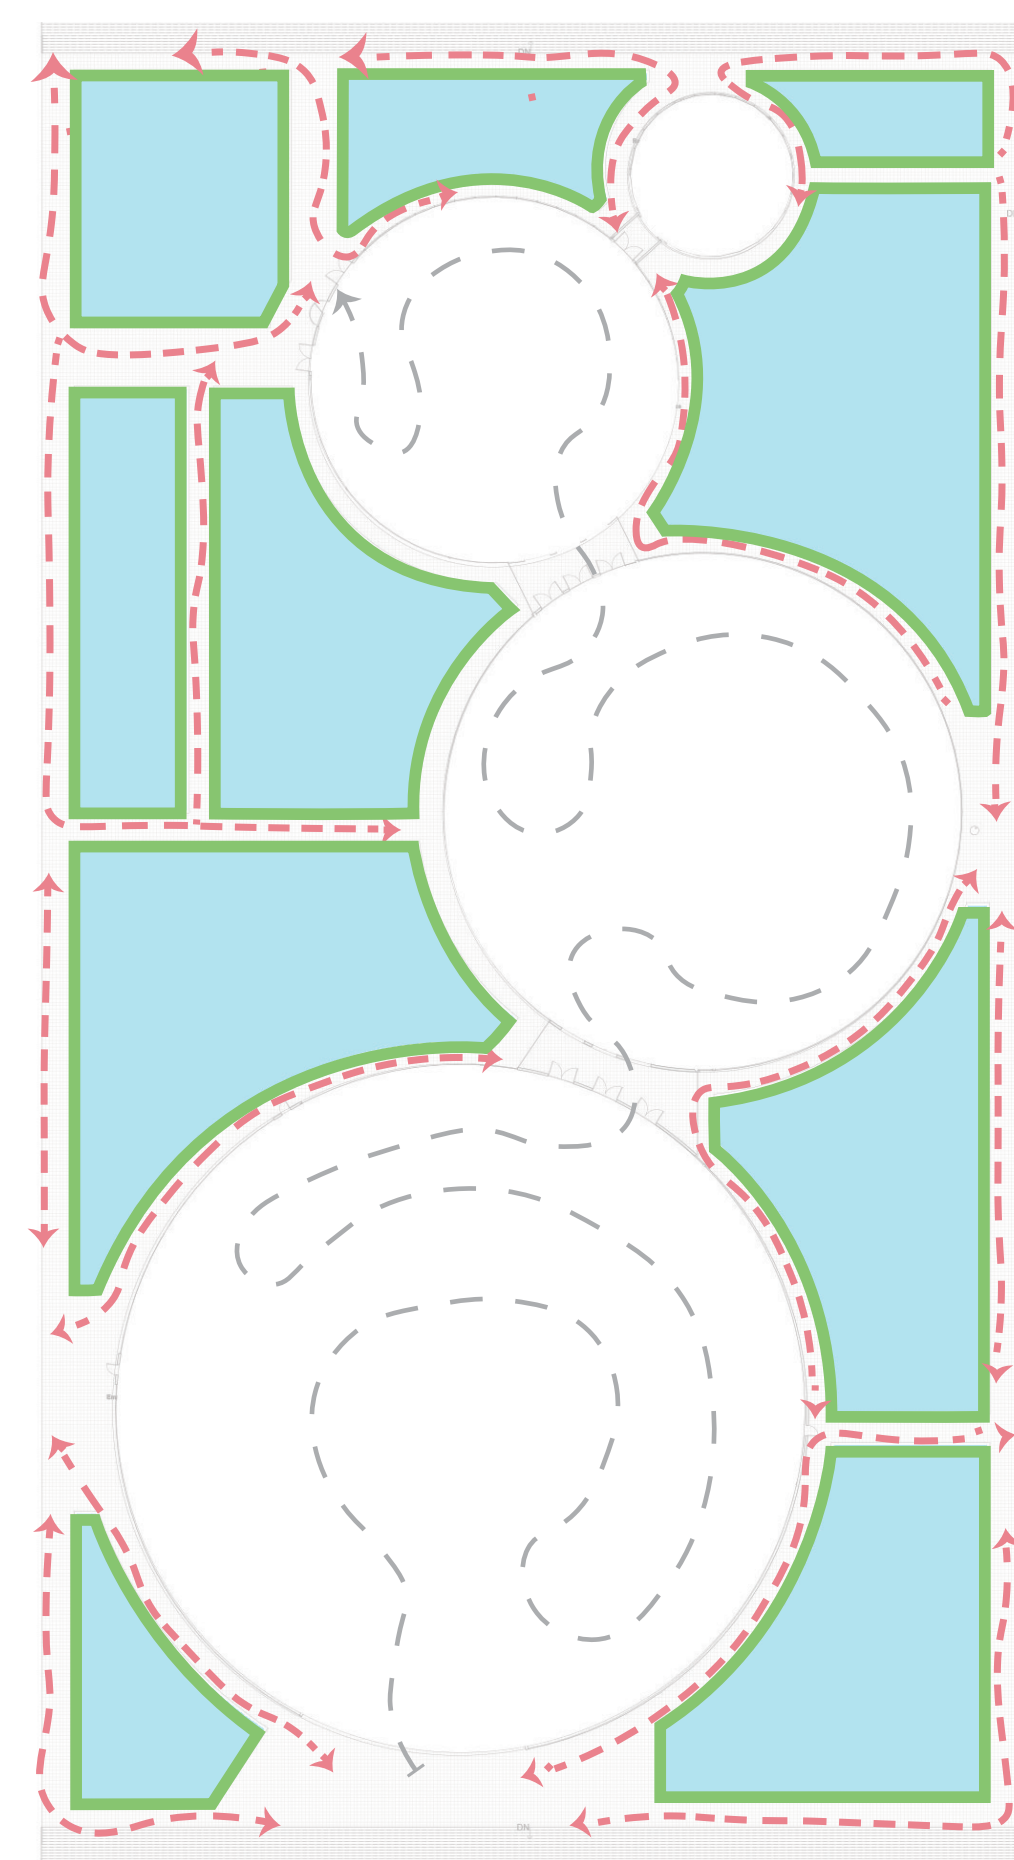


CIRCULATION PATH

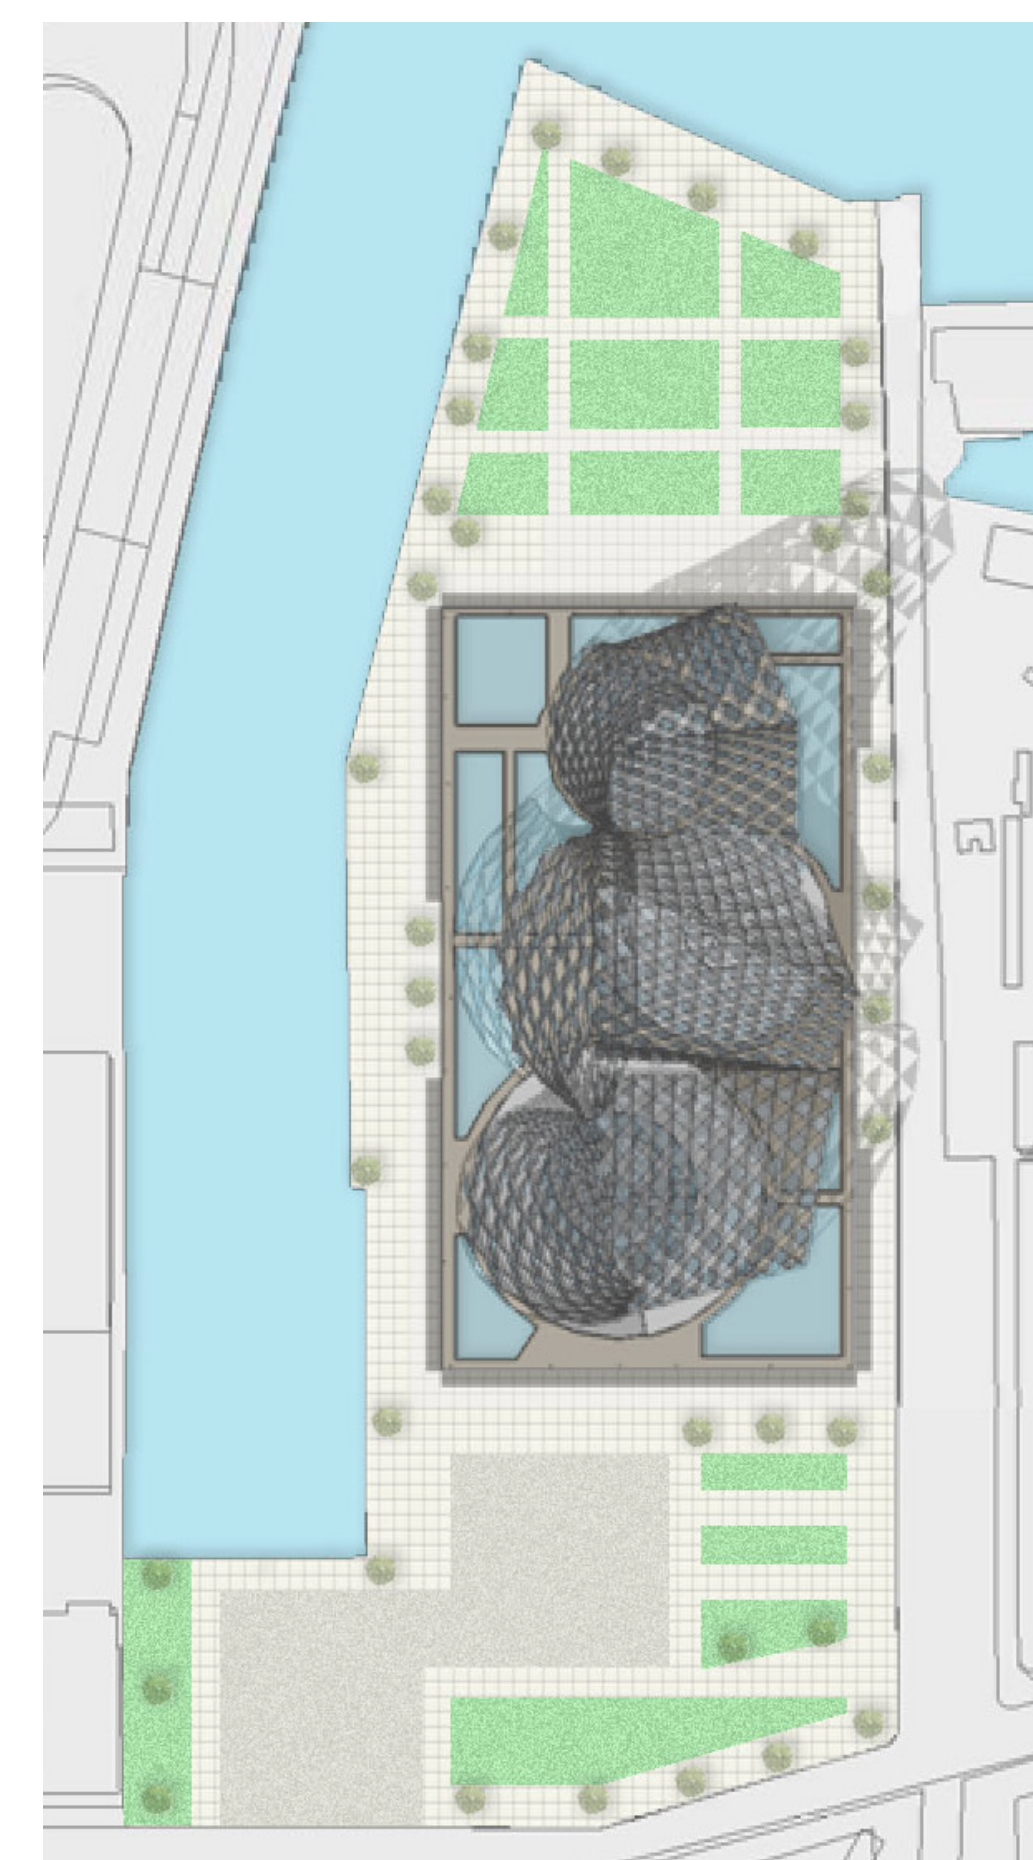



SITE PLAN

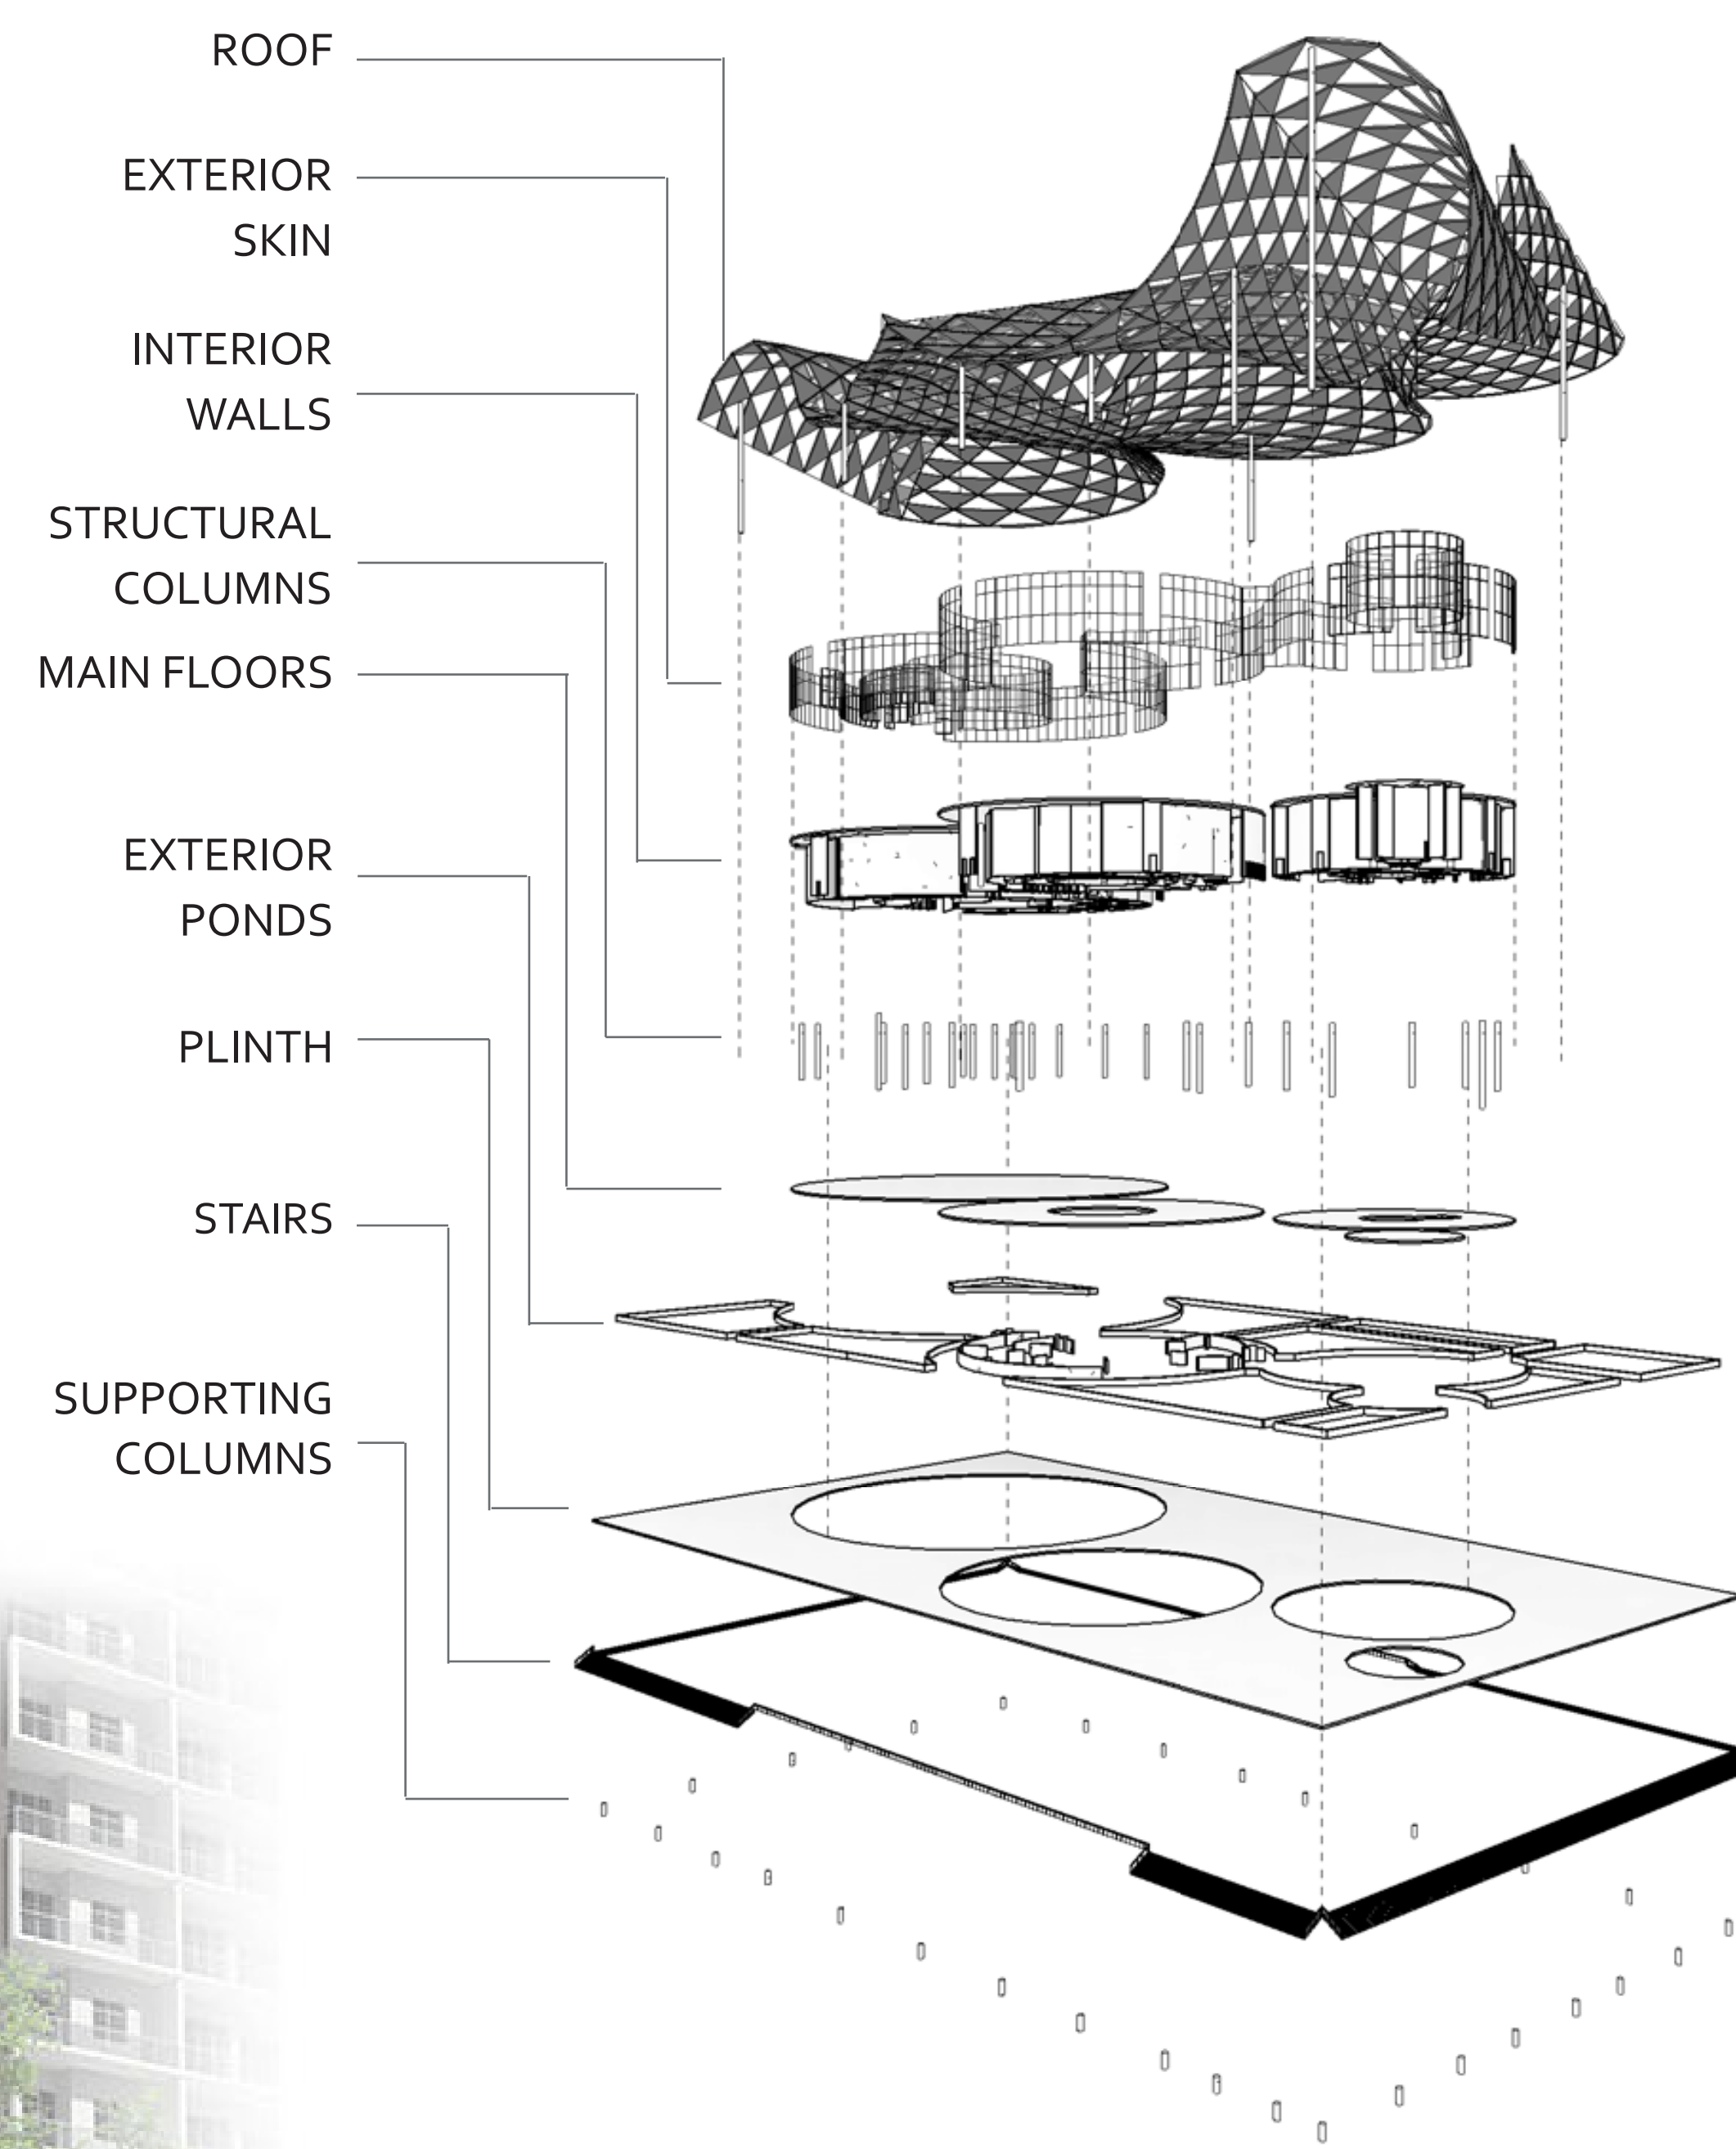


ROOF  
EXTERIOR SKIN  
INTERIOR WALLS  
STRUCTURAL COLUMNS  
MAIN FLOORS  
EXTERIOR PONDS  
PLINTH  
STAIRS  
SUPPORTING COLUMNS

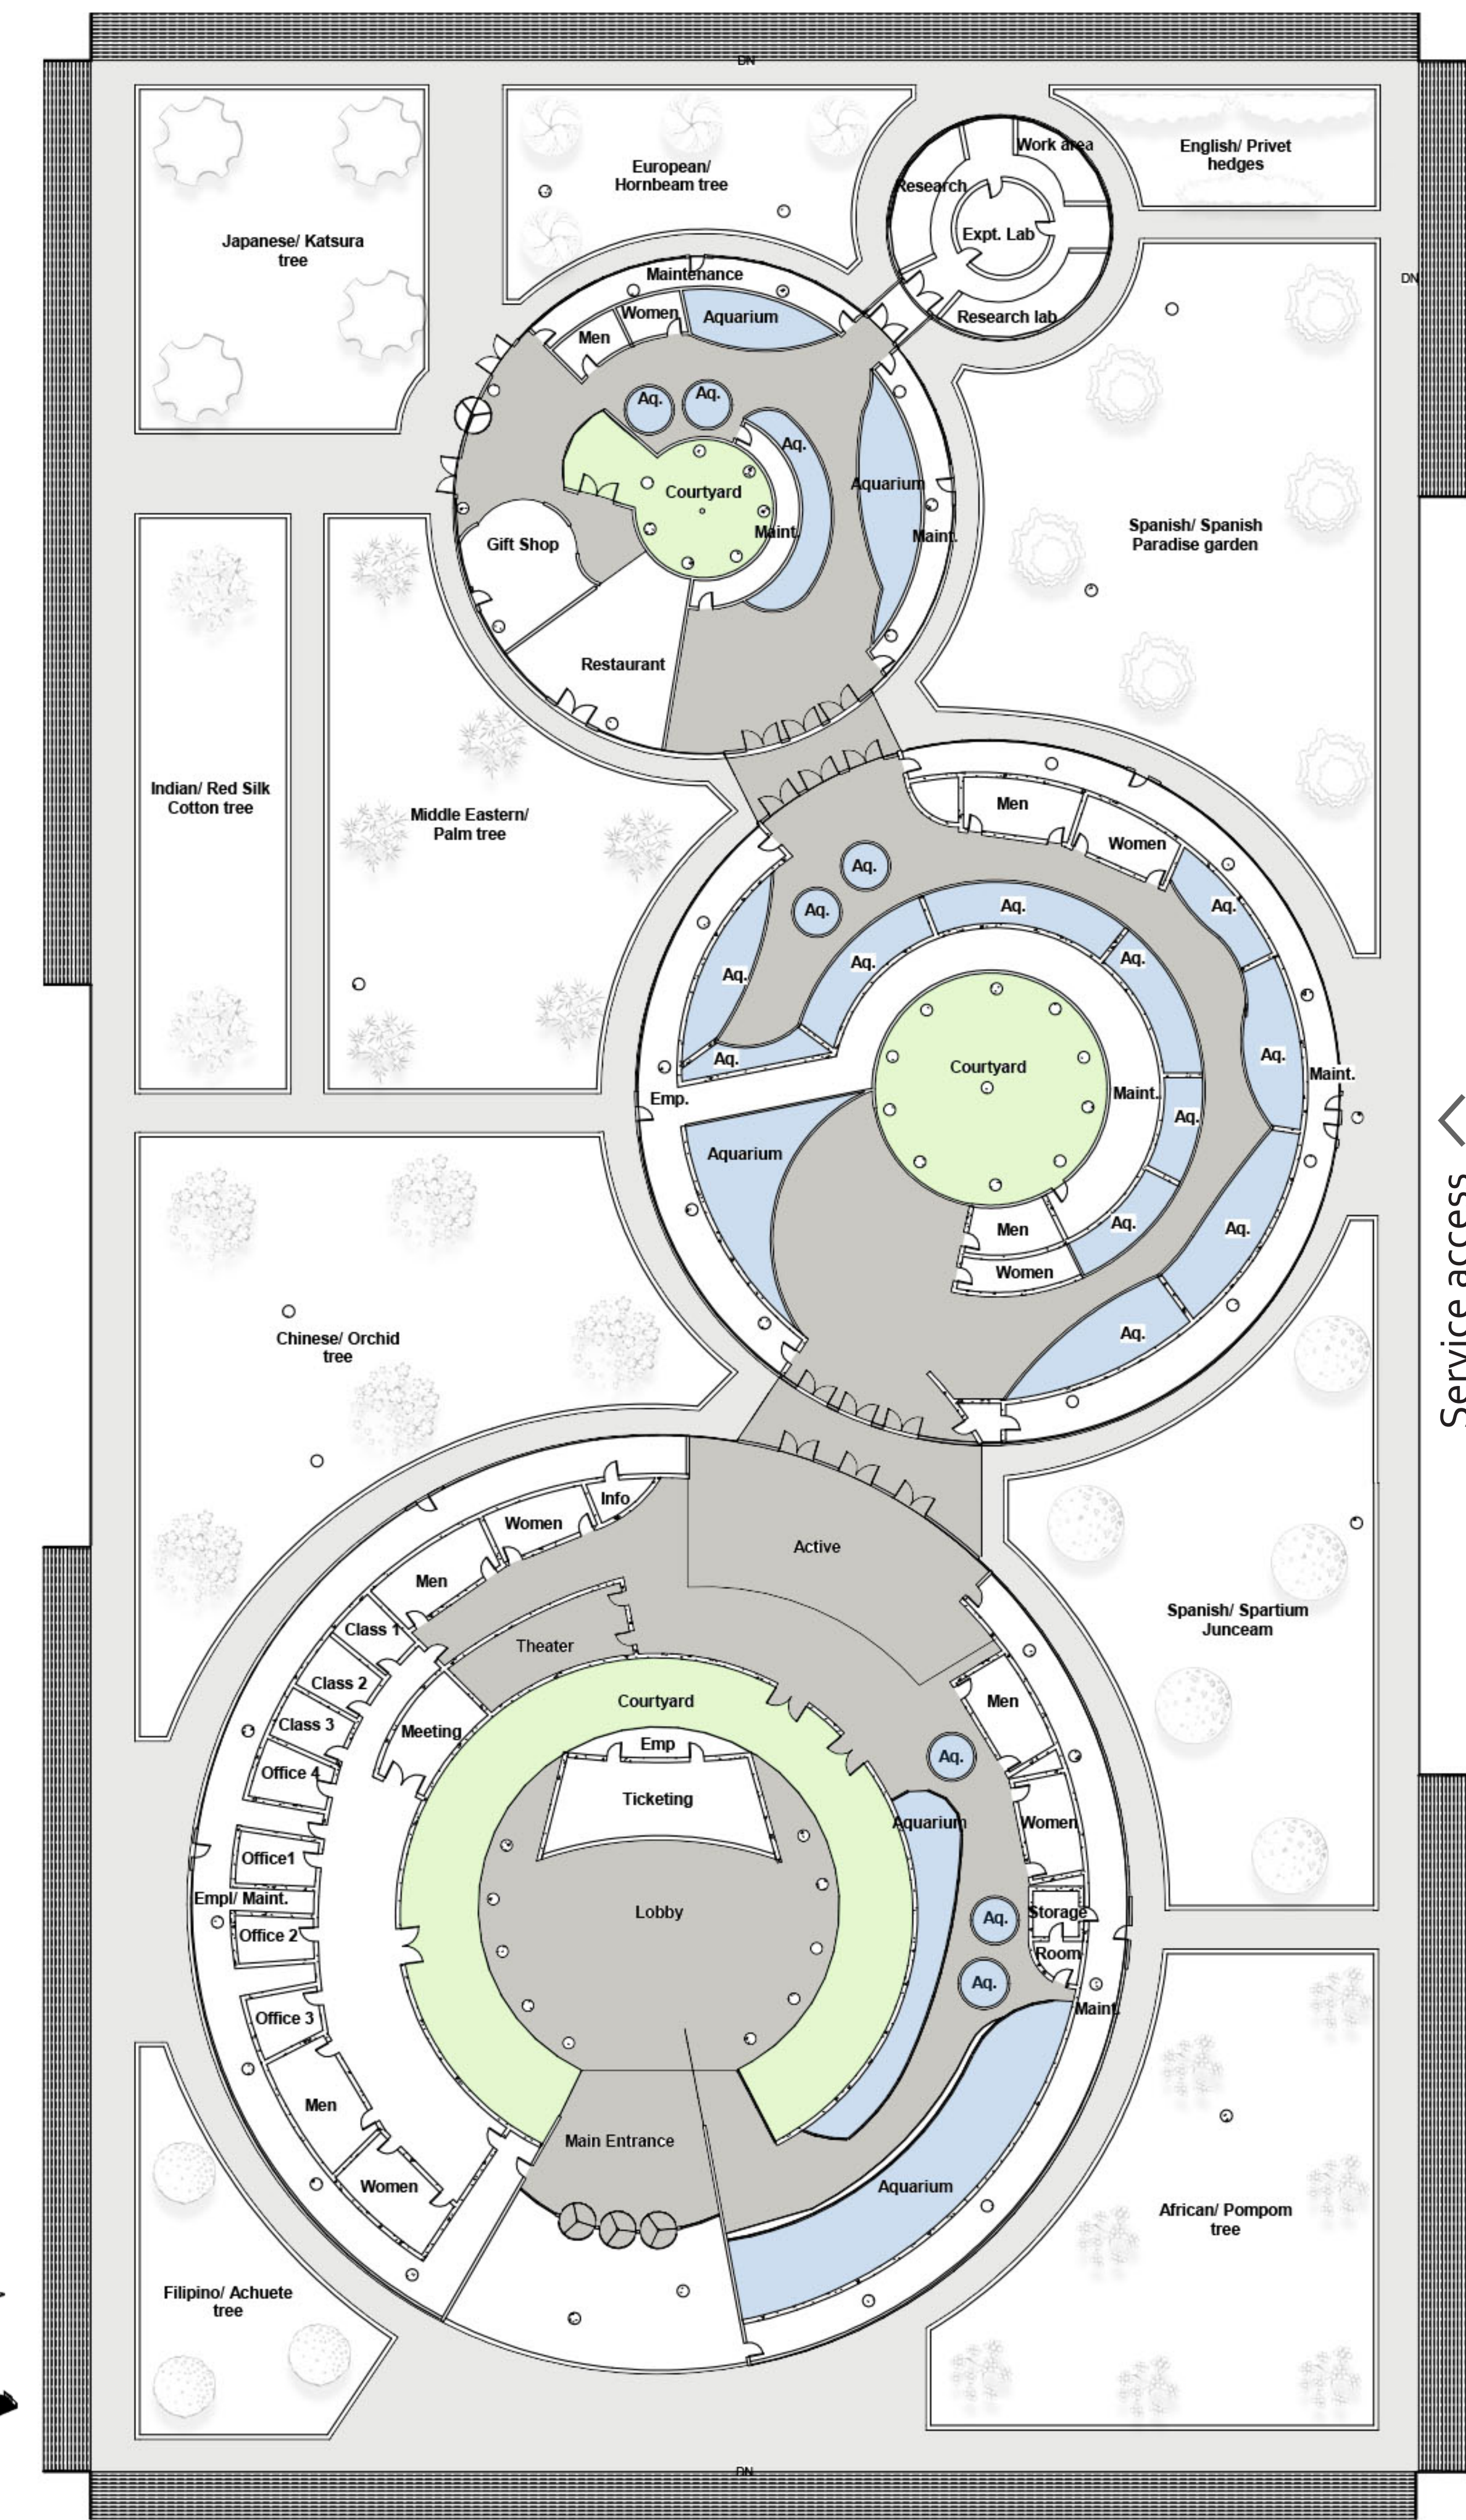

FLOOR PLAN | Scale 1"=20'-0"

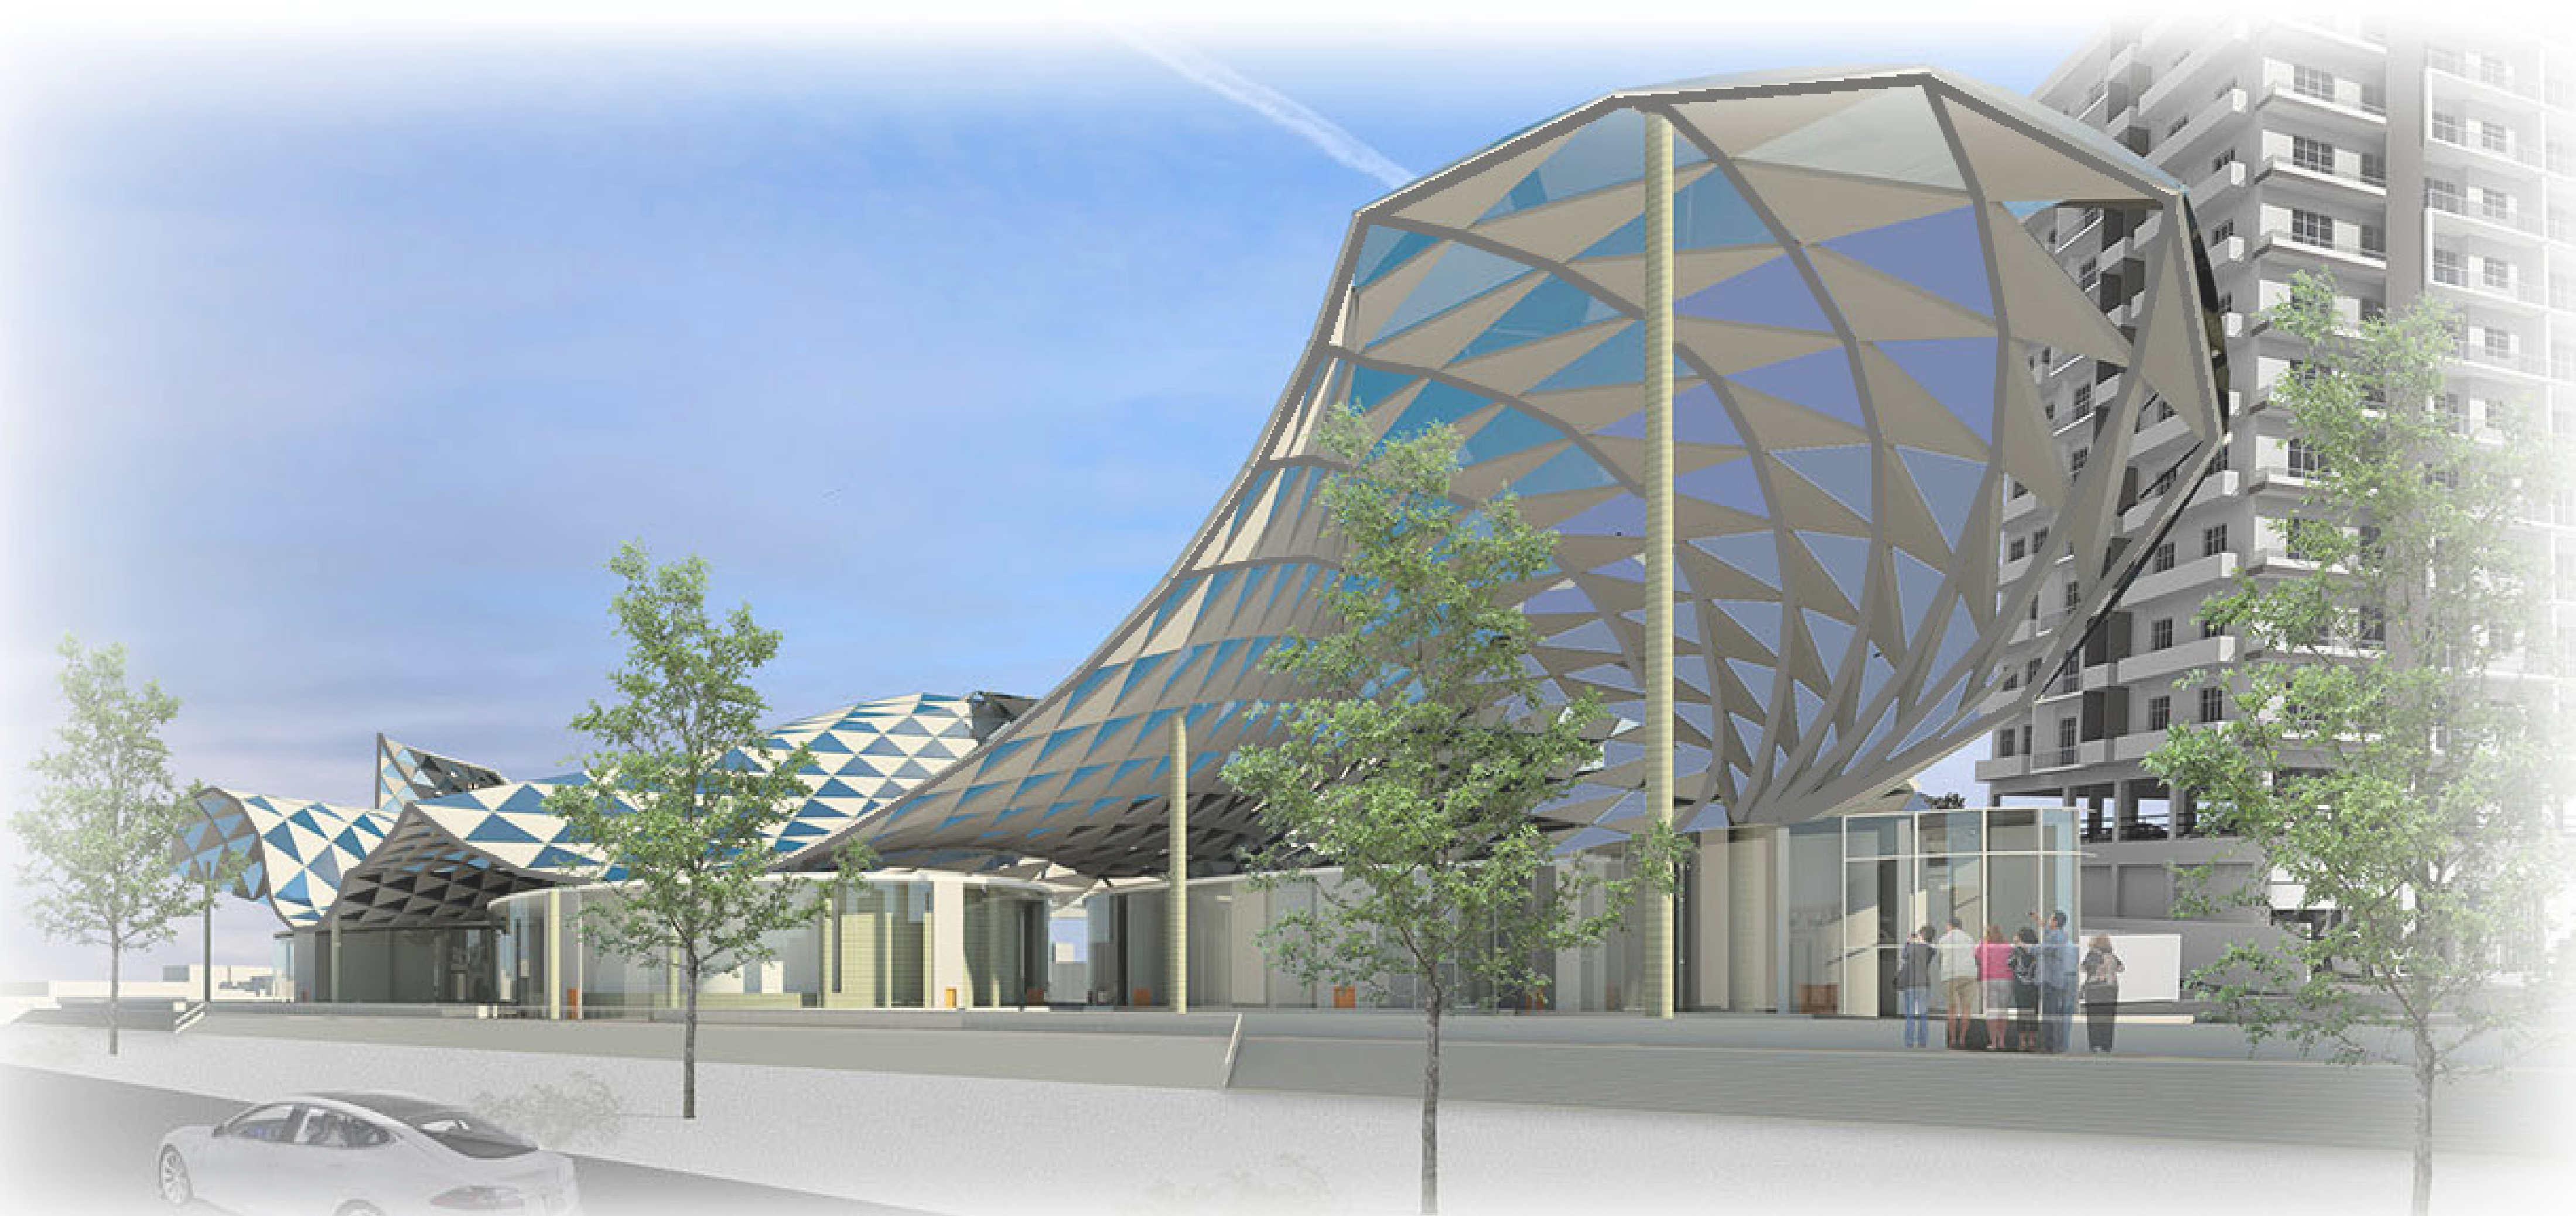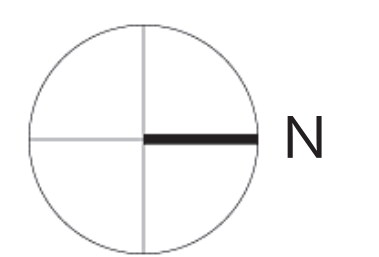

NORTHWEST VIEW

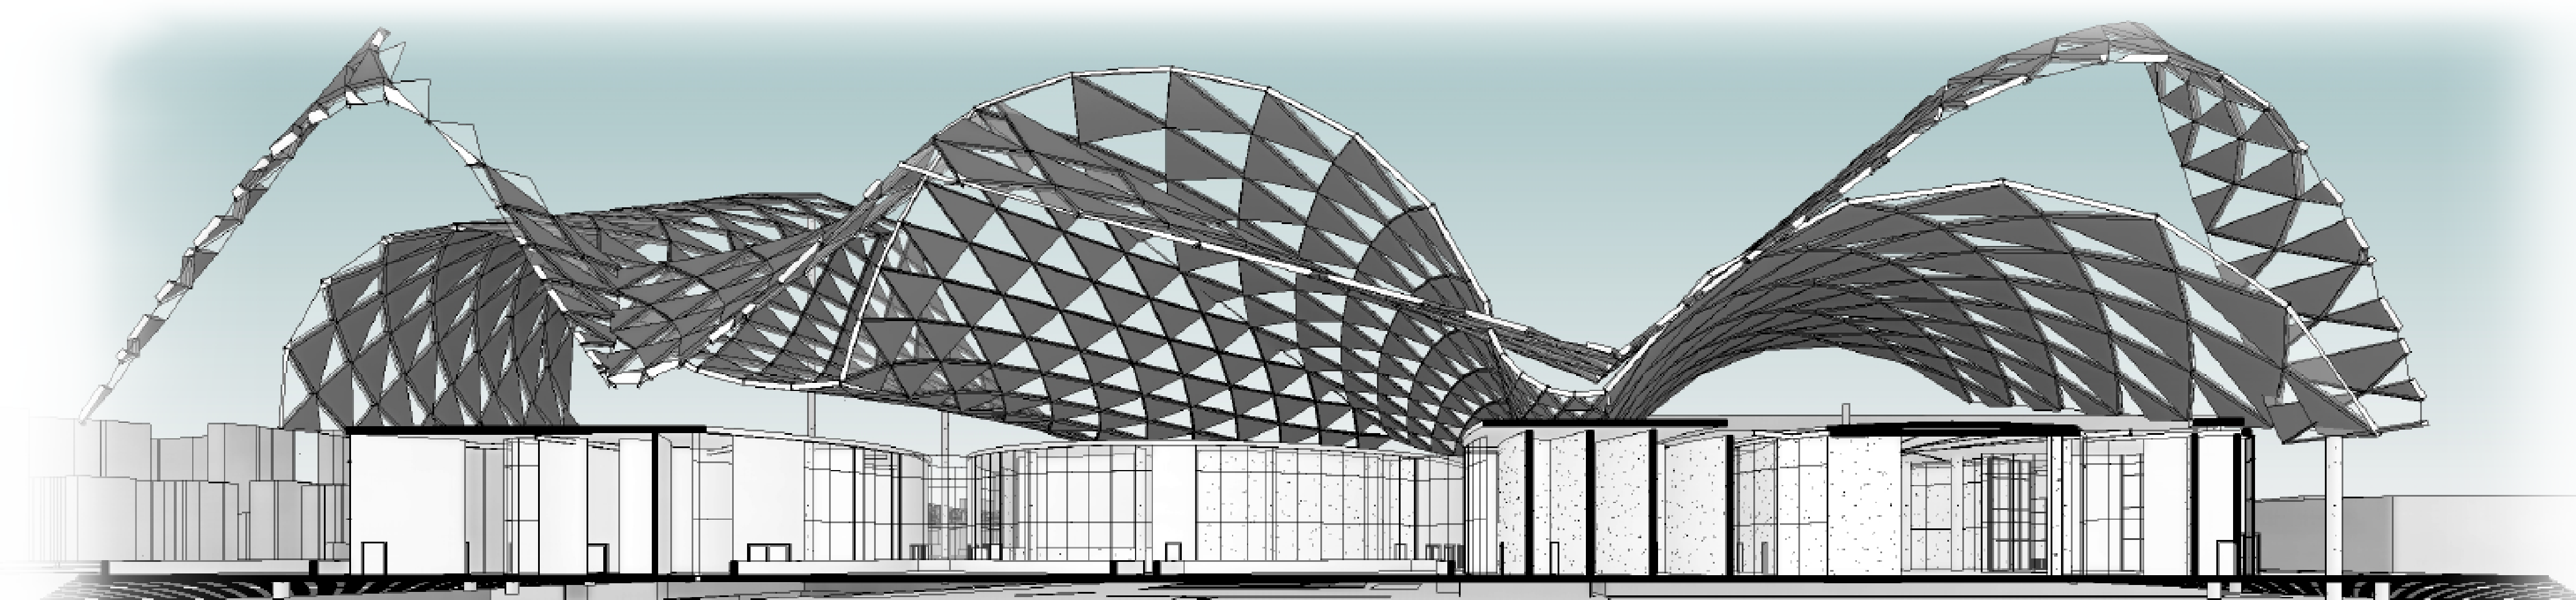

SOUTH SECTION | Scale 1"=20'-0"